


CUSTOMER APPROVAL SIGN OFF

- ☐DRAWINGS APPROVED AS IS _____
- ☐DRAWINGS APPROVED AS NOTED _____
- ☐REVISE AS NOTED & RESUBMIT _____
- ☐DRAWINGS NOT APPROVED _____

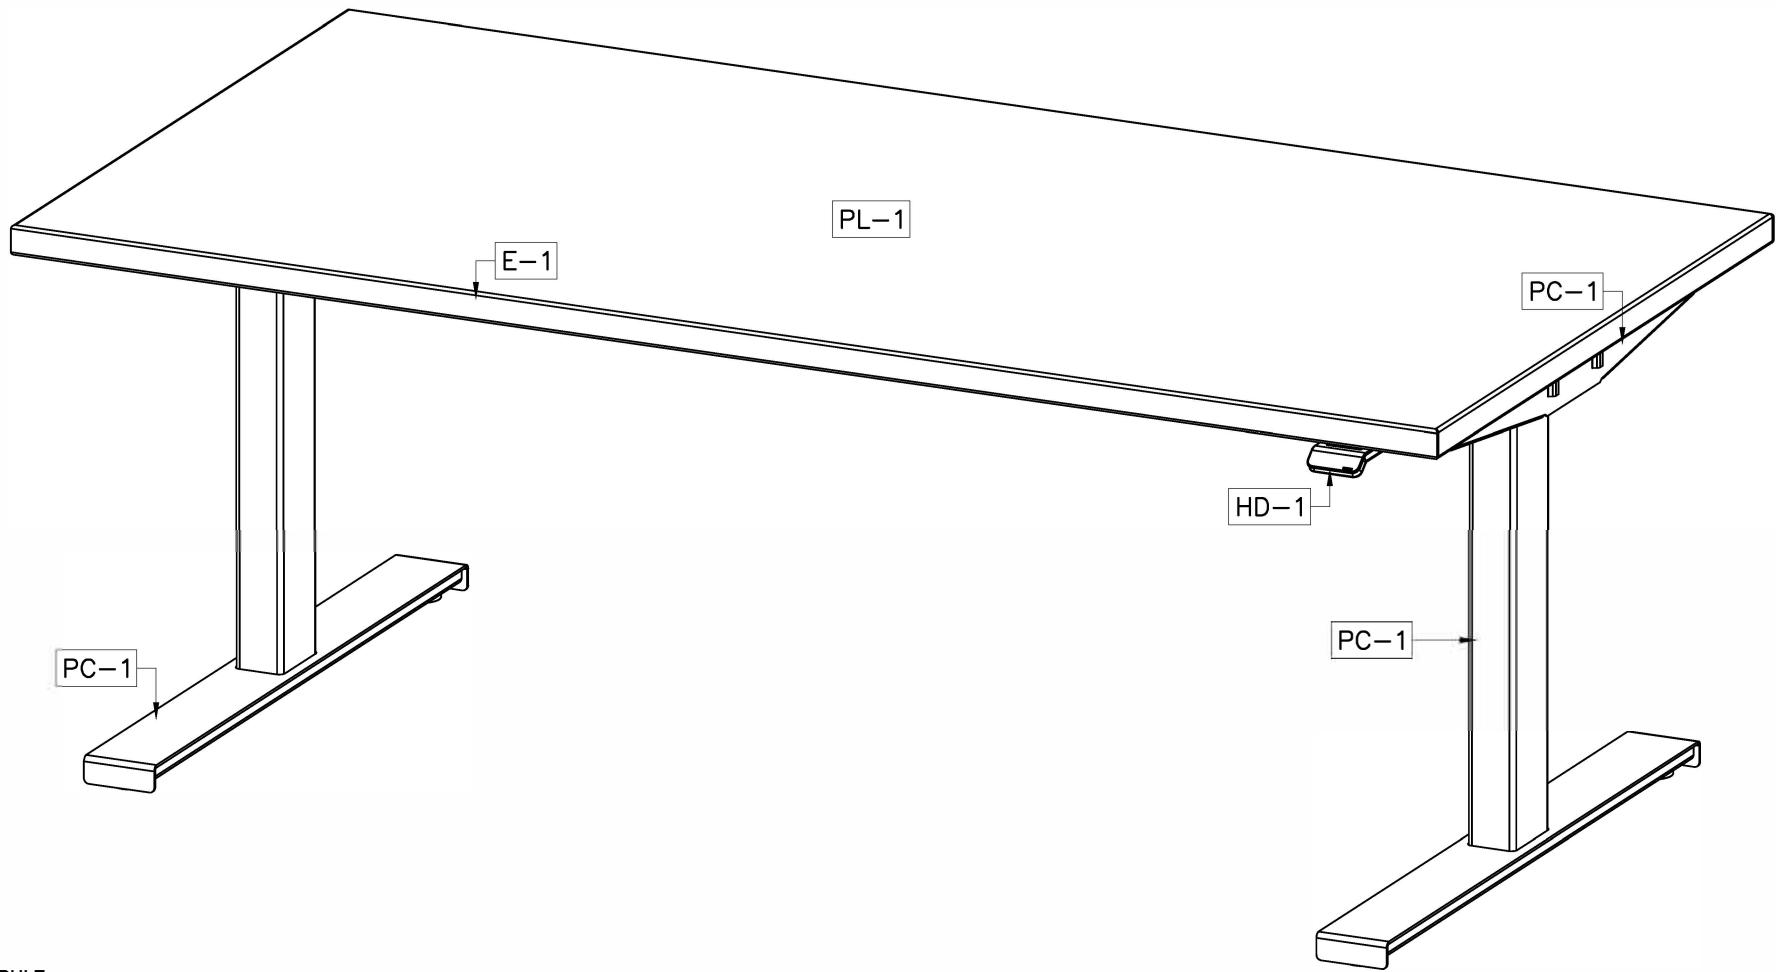


FINISH SCHEDULE:

- PL-1: LAMINATE: FORMICA #949-58, WHITE
- E-1: EDGE: 3mm PVC - TO MATCH PL-1
- PC-1: POWDERCOAT: RAL#9006 - SILVER GREY
- HD-1: LIFT CONTROLLER: BLACK CONTROLLER W UP/DOWN DRIVE
4 MEMORY POSITIONS, LIGHT STRIP REMINDER,
AND DISPLAY

QUANTITY:		<div>* TRADING DESK MANUFACTURERS *</div> <div>* DESIGN & INTEGRATION CONSULTANTS *</div> <div><div>LaCOUR</div><div></div><div>INC</div></div> <div>36 Kulick Road, Fairfield, NJ 07004 P. 973-227-4755 F. 973-227-4669</div>	TITLE: PERSPECTIVE VIEW 1 POSITION LBD			DRAWING NO.: SD-1	
REVISIONS:			MODEL: LBD		STYLE: OFFICE		
1			DESK SIZE: 60"L x 30"D x 22-3/8"H			DATE: May. 11, 2020	SCALE: N.T.S.
2			CLIENT: LACOUR INC.				
3			W:\DWG 2020\20032 LBD QUICK SHIP PROGRAM\LBD-6030.dwg				

WORK SURFACE SHOWN AT HIGHEST POSITION

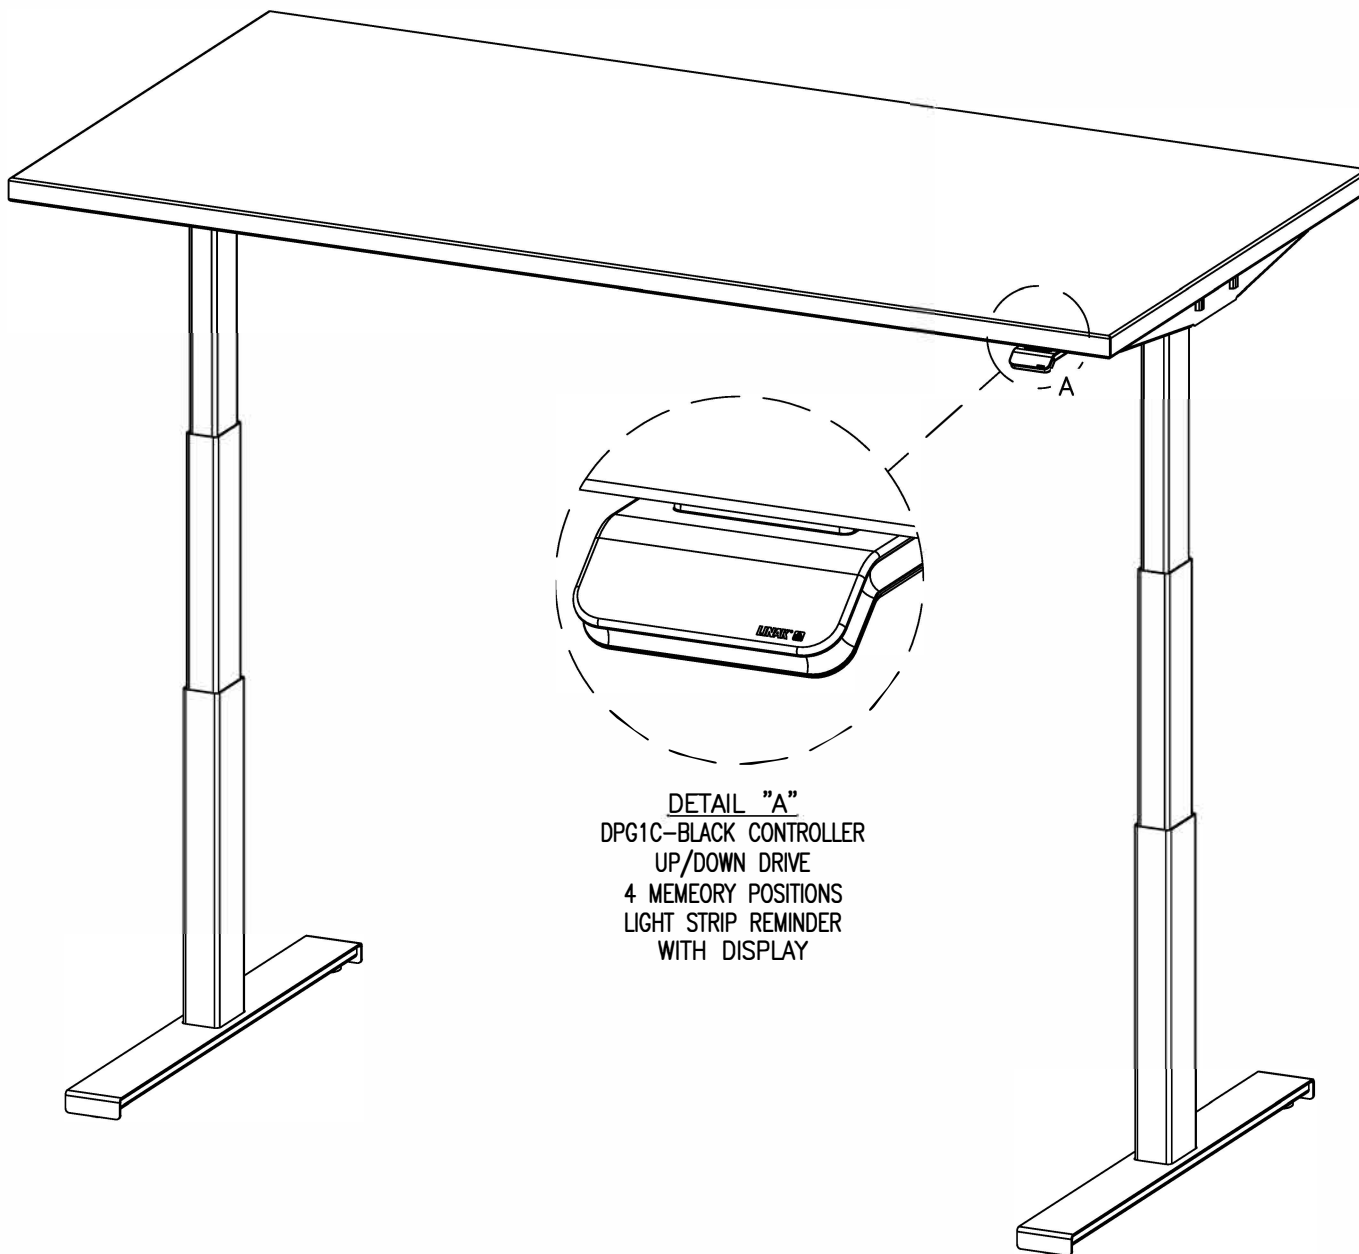

DETAIL "A"
DPG1C-BLACK CONTROLLER
UP/DOWN DRIVE
4 MEMEORY POSITIONS
LIGHT STRIP REMINDER
WITH DISPLAY

CUSTOMER APPROVAL SIGN OFF

☐ DRAWINGS APPROVED AS IS _____
☐ DRAWINGS APPROVED AS NOTED _____
☐ REVISE AS NOTED & RESUBMIT _____
☐ DRAWINGS NOT APPROVED _____

QUANTITY:

REVISIONS:

1
2
3

* TRADING DESK MANUFACTURERS *
* DESIGN & INTEGRATION CONSULTANTS *

LaCOUR
INC

36 Kulick Road, Fairfield, NJ 07004
P. 973-227-4755 F. 973-227-4669

TITLE: PERSPECTIVE VIEW
1 POSITION LBD

MODEL: LBD

STYLE: OFFICE

DESK SIZE: 60"L x 30"D x 22-3/8"H

DATE: May. 11, 2020


SCALE: N.T.S.

CLIENT: LACOUR INC.

DRAWING NO.:

SD-1.1


W:\DWG 2020\20032 LBD QUICK SHIP PROGRAM\LBD-6030.dwg

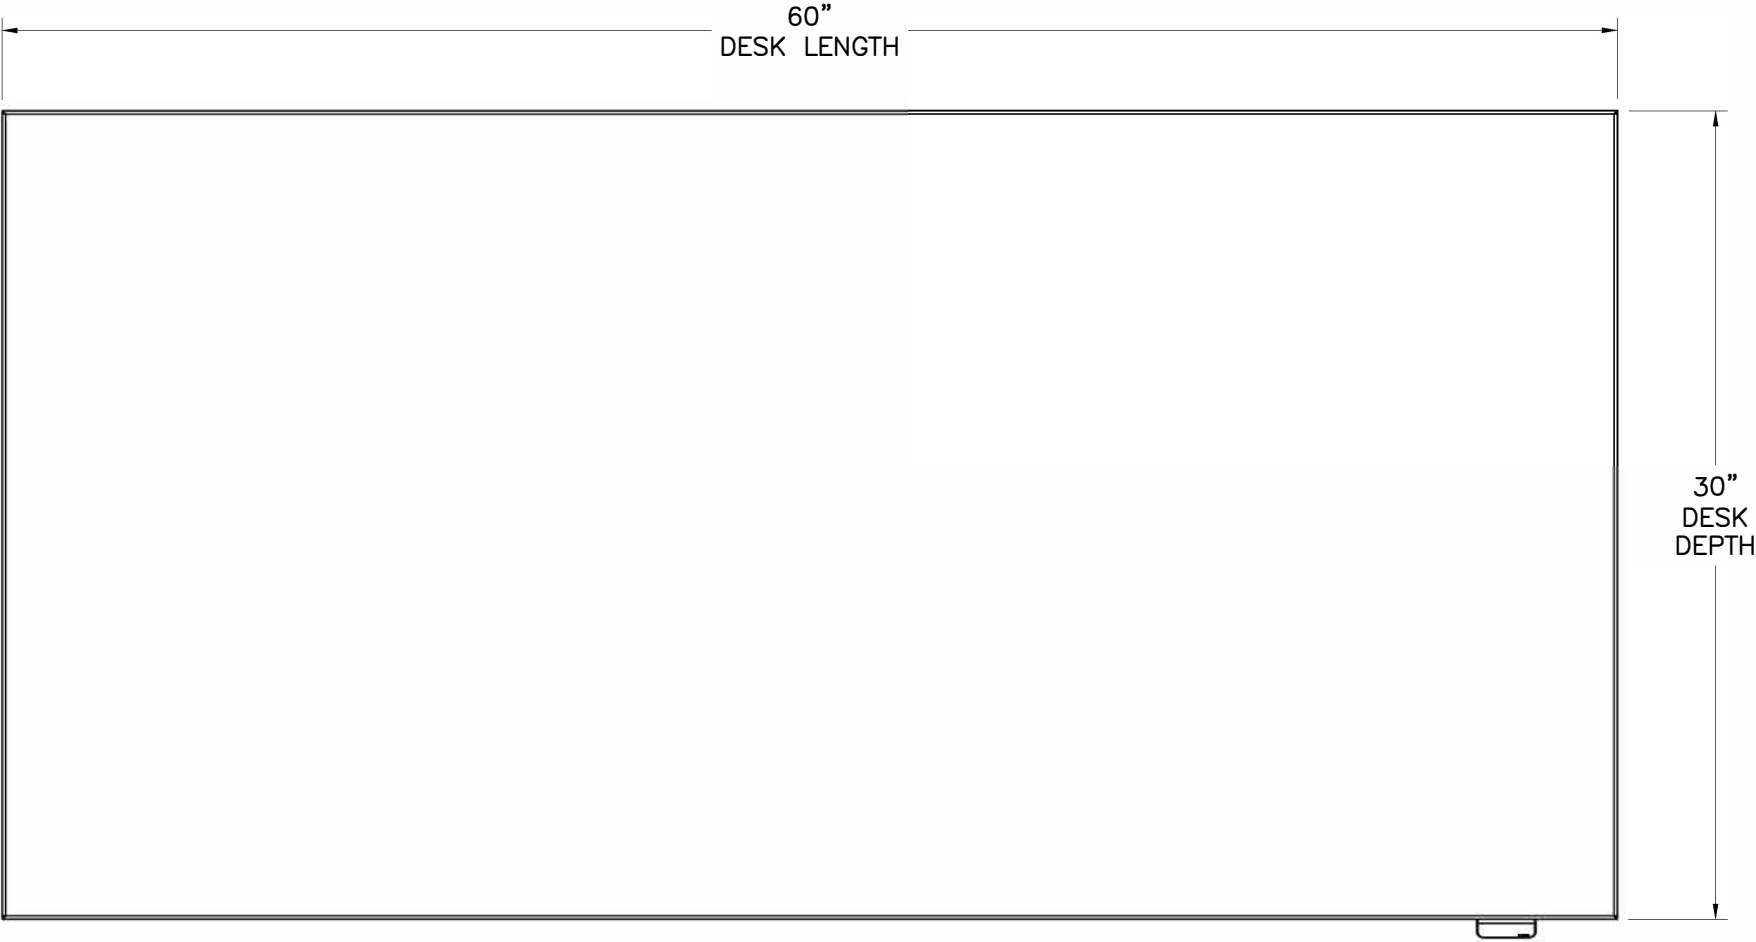

CUSTOMER APPROVAL SIGN OFF

- ☐DRAWINGS APPROVED AS IS _____
- ☐DRAWINGS APPROVED AS NOTED _____
- ☐REVISE AS NOTED & RESUBMIT _____
- ☐DRAWINGS NOT APPROVED _____


QUANTITY:	* TRADING DESK MANUFACTURERS * * DESIGN & INTEGRATION CONSULTANTS *	TITLE: PLAN VIEW 1 POSITION LBD		DRAWING NO.: SD-2	
REVISIONS:	LaCOUR INC	MODEL: LBD		STYLE: OFFICE	
1		DESK SIZE: 60"L x 30"D x 22-3/8"H		DATE: May. 11, 2020	SCALE: N.T.S.
2		CLIENT: LACOUR INC.			
3		36 Kulick Road, Fairfield, NJ 07004 P. 973-227-4755 F. 973-227-4669			
W:\DWG 2020\20032 LBD QUICK SHIP PROGRAM\LBD-6030.dwg					

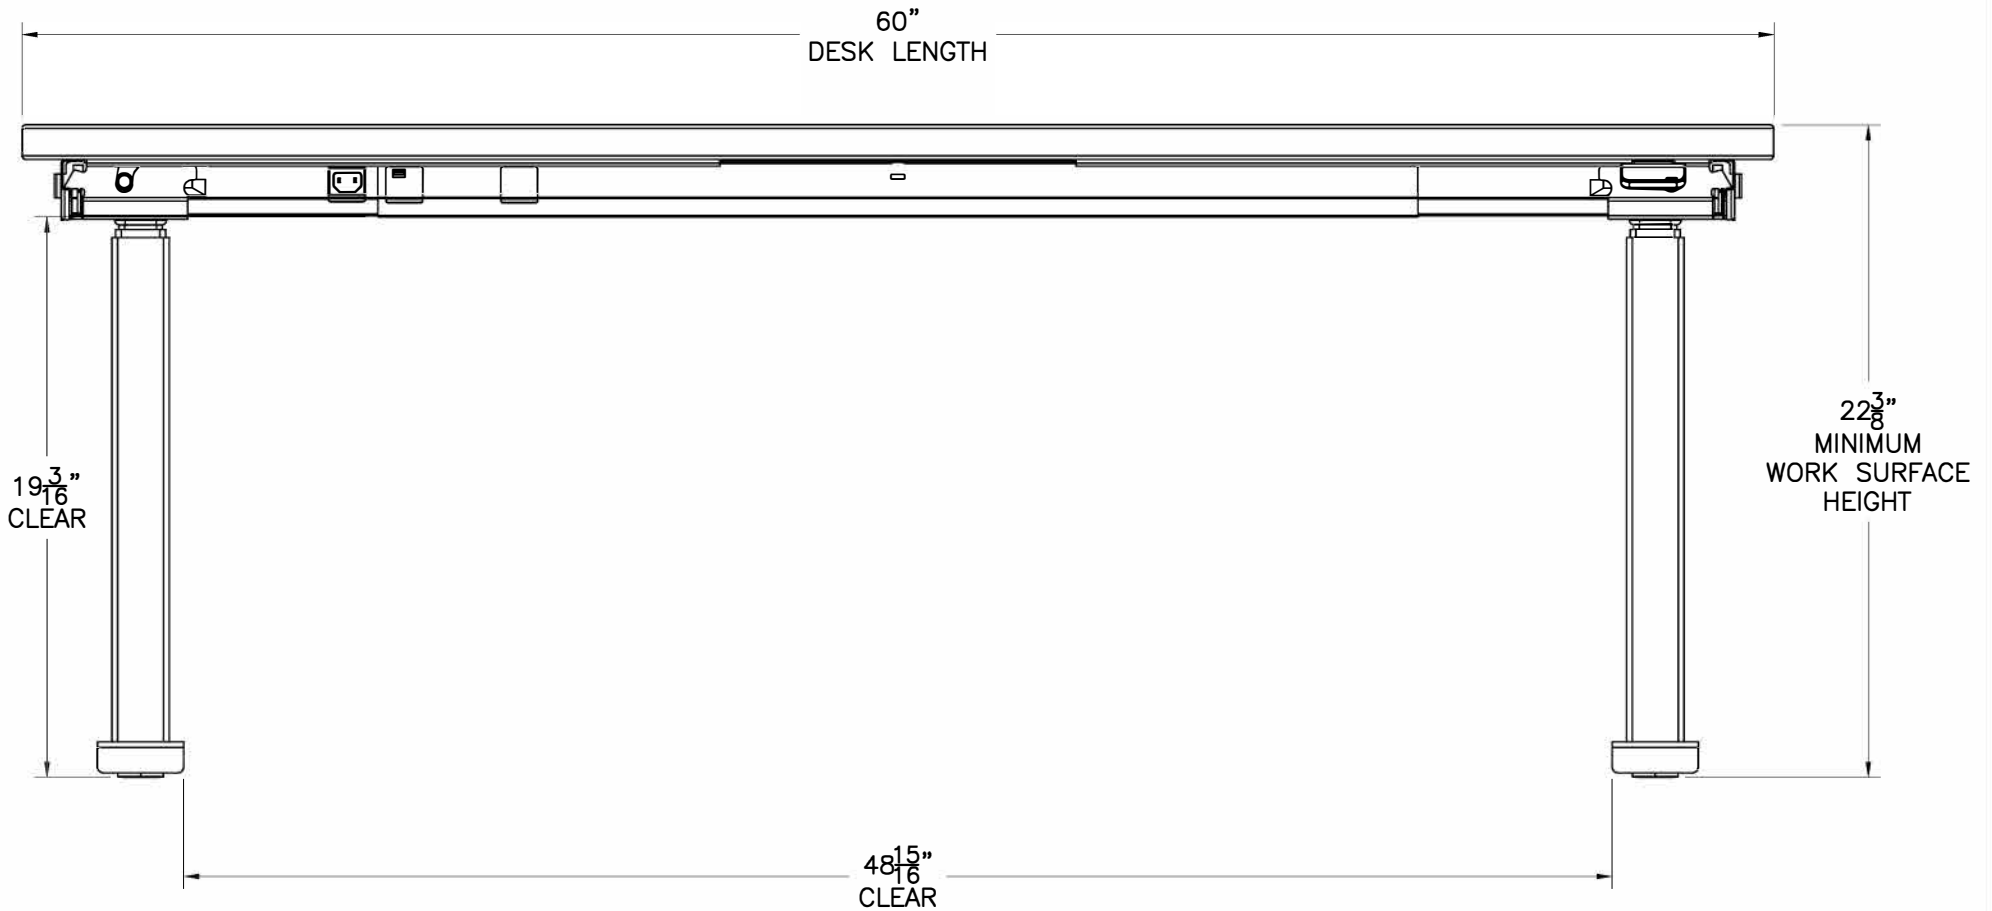

CUSTOMER APPROVAL SIGN OFF

- ☐DRAWINGS APPROVED AS IS _____
- ☐DRAWINGS APPROVED AS NOTED _____
- ☐REVISE AS NOTED & RESUBMIT _____
- ☐DRAWINGS NOT APPROVED _____

QUANTITY:		* TRADING DESK MANUFACTURERS * * DESIGN & INTEGRATION CONSULTANTS *		TITLE: FRONT ELEVATION 1 POSITION LBD				DRAWING NO.: SD-3	
REVISIONS:		<div>LaCOUR</div> <div>INC</div>		MODEL: LBD		STYLE: OFFICE			
1				DESK SIZE: 60"L x 30"D x 22-3/8"H				DATE: May. 11, 2020	SCALE: N.T.S.
2				CLIENT: LACOUR INC.					
3				36 Kulick Road, Fairfield, NJ 07004 P. 973-227-4755 F. 973-227-4669				W:\DWG 2020\20032 LBD QUICK SHIP PROGRAM\LBD-6030.dwg	

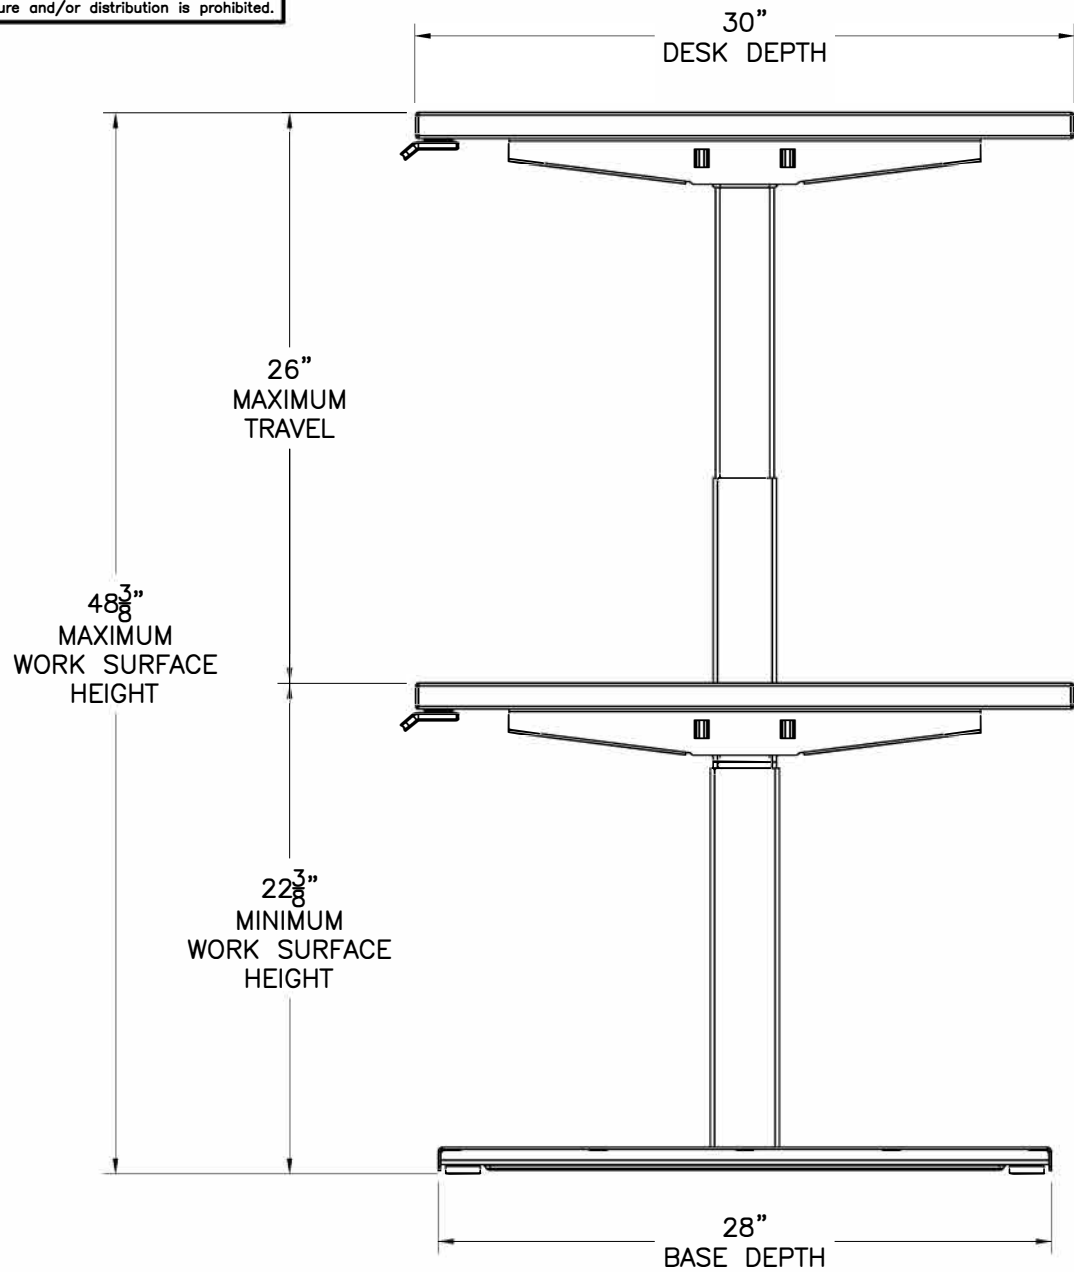

CUSTOMER APPROVAL SIGN OFF

- ☐DRAWINGS APPROVED AS IS _____
- ☐DRAWINGS APPROVED AS NOTED _____
- ☐REVISE AS NOTED & RESUBMIT _____
- ☐DRAWINGS NOT APPROVED _____

QUANTITY:		<div>* TRADING DESK MANUFACTURERS * * DESIGN & INTEGRATION CONSULTANTS *</div> <div><div>LaCOUR</div><div><div></div>INC</div></div> <div>36 Kulick Road, Fairfield, NJ 07004 P. 973-227-4755 F. 973-227-4669</div>	TITLE: SIDE ELEVATION 1 POSITION LBD				DRAWING NO.: SD-4	
			MODEL: LBD		STYLE: OFFICE			
REVISIONS:			DESK SIZE: 60"L x 30"D x 22-3/8"H				DATE: May. 11, 2020	SCALE: N.T.S.
1			CLIENT: LACOUR INC.					
2								
3								
		W:\DWG 2020\20032 LBD QUICK SHIP PROGRAM\LBD-6030.dwg						